


Do not scale - Use figured dimensions only - All dimensions are in millimetres - All dimensions to be checked on site - Any discrepancies are to be reported immediately to the Engineer. No part of this drawing may be reproduced or transmitted in any form or stored in any retrieval system of any nature without the written permission of Loscher Moran Consulting Engineers as copyright holder except as agreed for use on the project for which the document was originally issued. ©

NOTES:

THIRD FLOOR - AREA SCHEDULE	
ROOM	AREA (sq.m)
TERRACE AREA 2	11.7
OPEN OFFICE SPACE 2	47
LOBBY 1	3.4
LOBBY 2	1.4
LOBBY 3	2.1
KITCHEN	10.6
WC 1	1.5
WC 2	1.6
OPEN OFFICE SPACE 1	32
TERRACE AREA 1	22.6

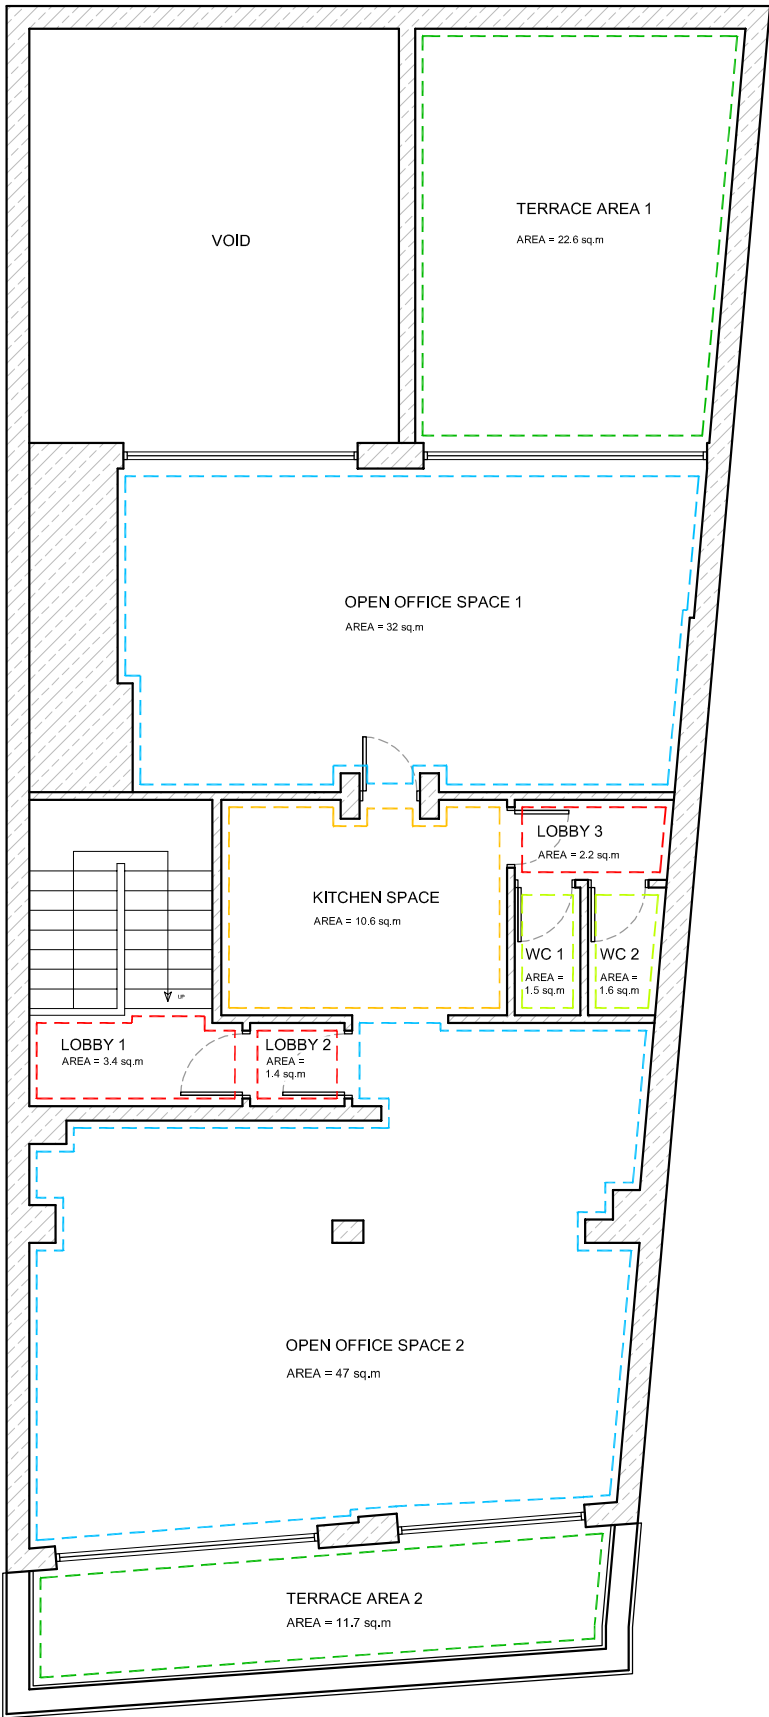

THIRD FLOOR PLAN
SCALE 1:100

B	20.09.18	General Revisions	NC	KL
A	17.09.18	Information Issue	NC	KL
rev.	date	description	dm by	chkd by



LOSCHER MORAN
Consulting Civil & Structural Engineers
Address: Unit 2, Block 4B, Blanchardstown Corporate Park, D15.
Tel: 01-5175959 Email: info@lme.ie Web: www.lme.ie

CLIENT NAME	Quantum Property		
PROJECT TITLE	Proposed Alterations to		
LOCATION	30-31 Francis Street, Dublin 8		
DRAWING TITLE	Existing Third Floor Plan		
DRAWN BY	NC	CHKD BY	KL STATUS Information
DATE	17.09.18	SCALE	1:100 @ A3
DRG. No.	P410-A-003	REV.	B